


1 Level 1
ESCALA 1 : 50

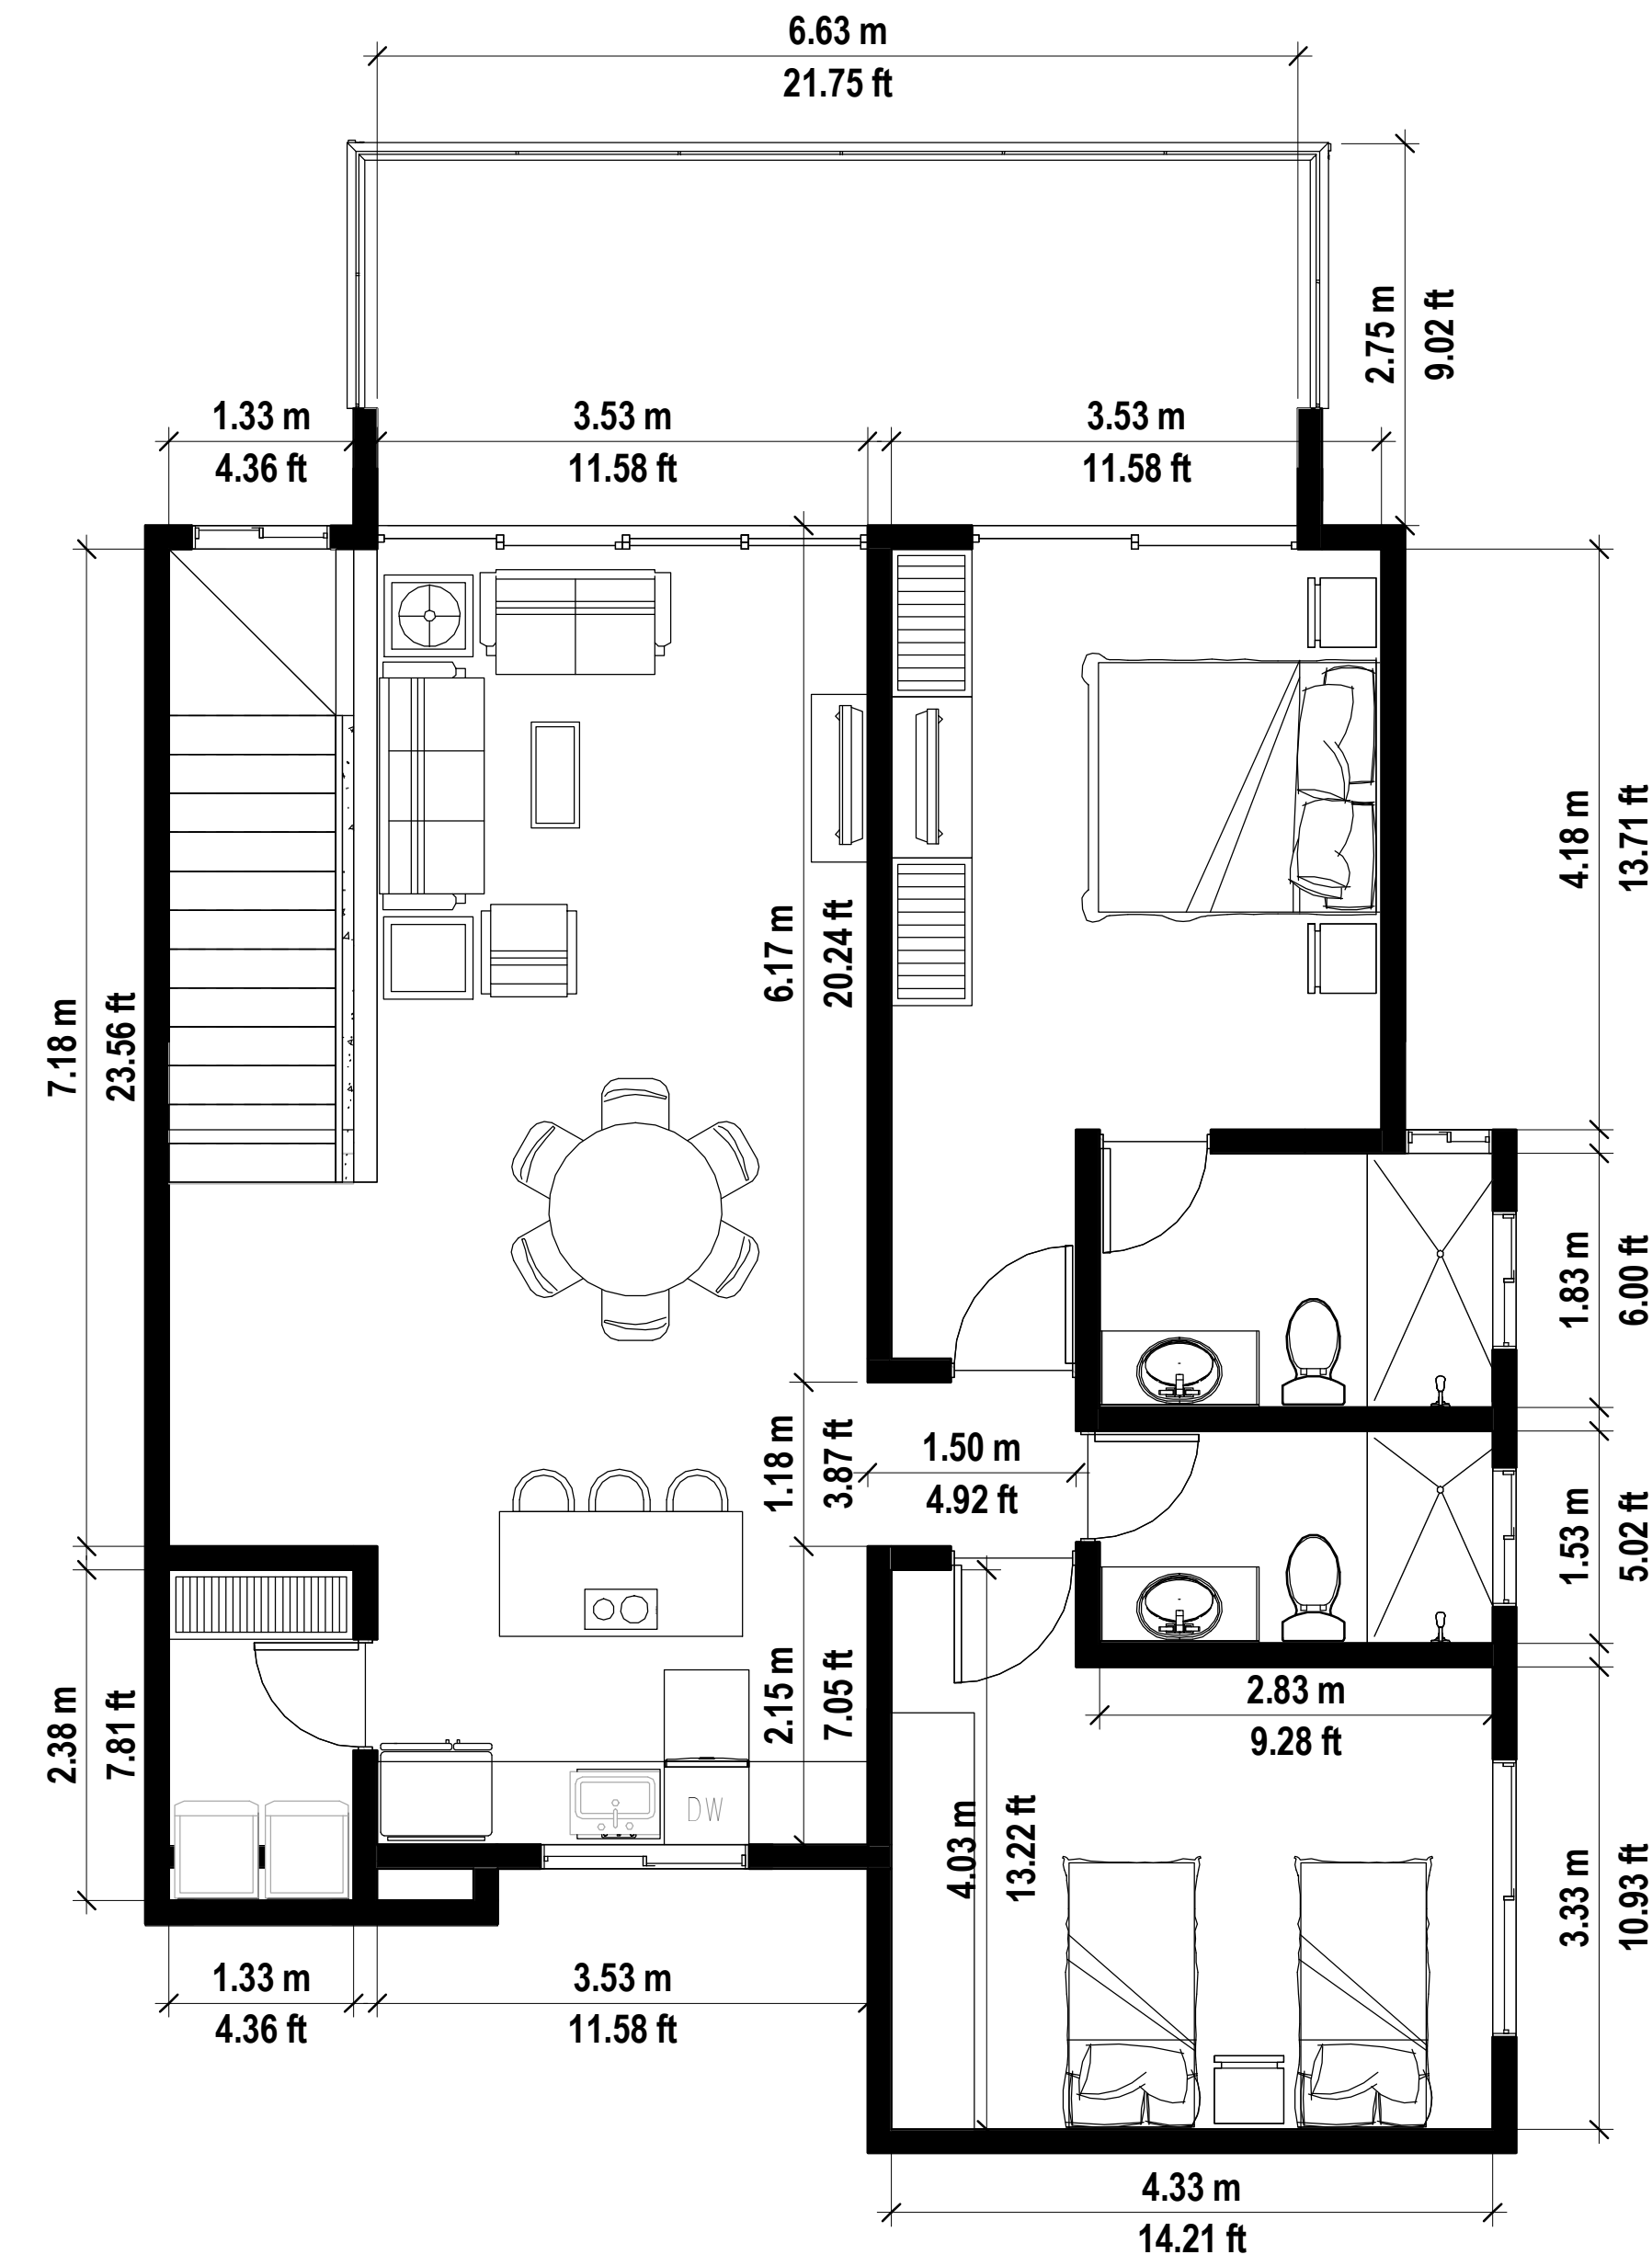

2 Level 2
ESCALA 1 : 50

SCHEDULE AREA - MD

LEVEL	NAME	AREAm ²	AREA ft ²
External area			
Level 1	Carport	38.72	416.78
TOTAL LEVEL 1		38.72	416.78
External area			
Level 2	Balcony	18.75	201.82
Total external area		18.75	201.82
Internal area			
Level 2	Kitchen	24.14	259.84
Level 2	Bedroom 1	18.57	199.89
Level 2	Bedroom 2	16.80	180.83
Level 2	Bath	5.10	54.90
Level 2	Stairs	6.97	75.02
Level 2	Laundry	3.83	41.23
Level 2	Bath	6.00	64.58
Level 2	Living room	16.10	173.30
Total internal area		97.51	1049.59
TOTAL LEVEL 2		116.26	1251.41
GRAND TOTAL		154.98	1668.19